




**EXISTING STREETScape**


# WEST ALLISON ROAD

## (WALTERSCHEID BLVD. TO SOUTH GREELEY HIGHWAY)

### RECOMMENDED ALIGNMENT

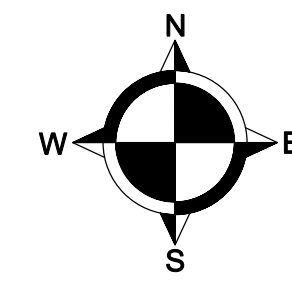

**PROPOSED STREETScape**

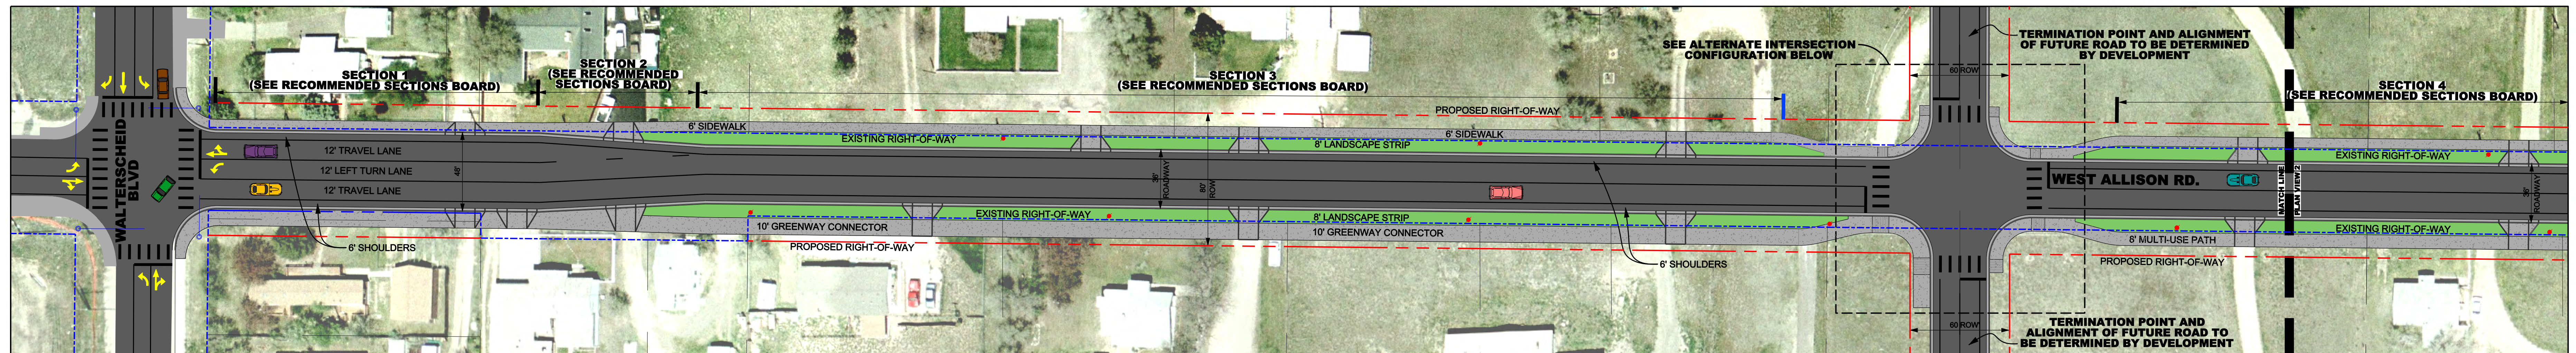


**PLAN VIEW 1**



**PLAN VIEW 2**

**NOTE:**  
DRIVEWAY APPROACHES WILL BE EVALUATED ON AN  
INDIVIDUAL BASIS DURING THE FINAL DESIGN OF THE  
PROJECT

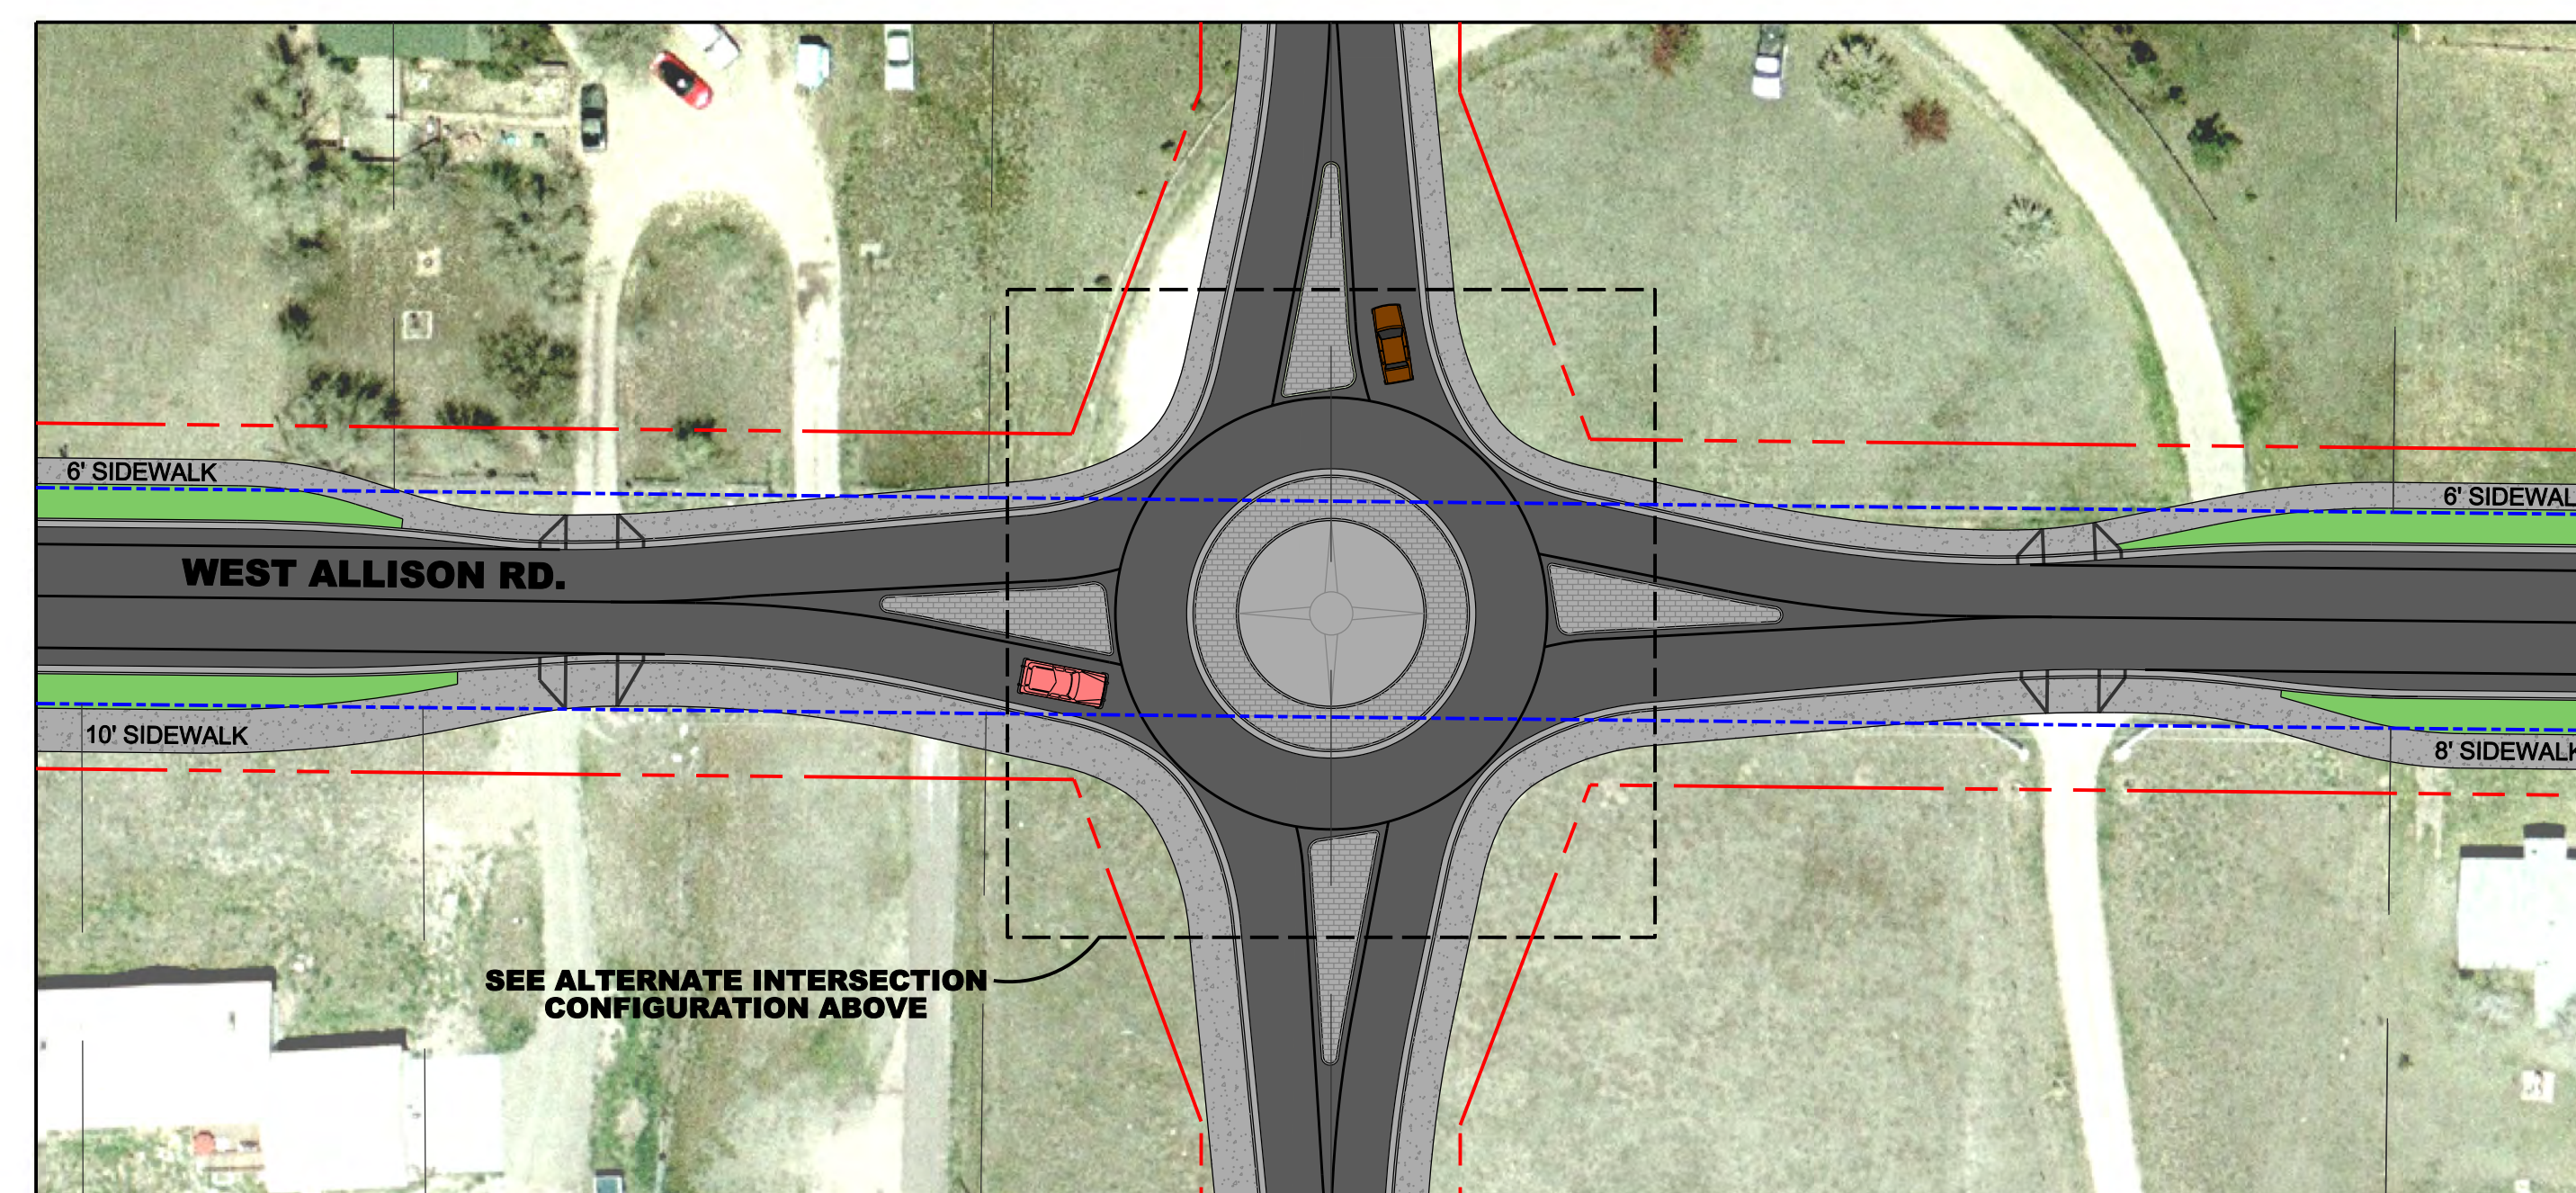

**ALTERNATE INTERSECTION DESIGN FOR NORTH/SOUTH ROAD CONNECTION  
(EXACT LOCATION TO BE DETERMINED BY FUTURE DEVELOPMENT)**

