
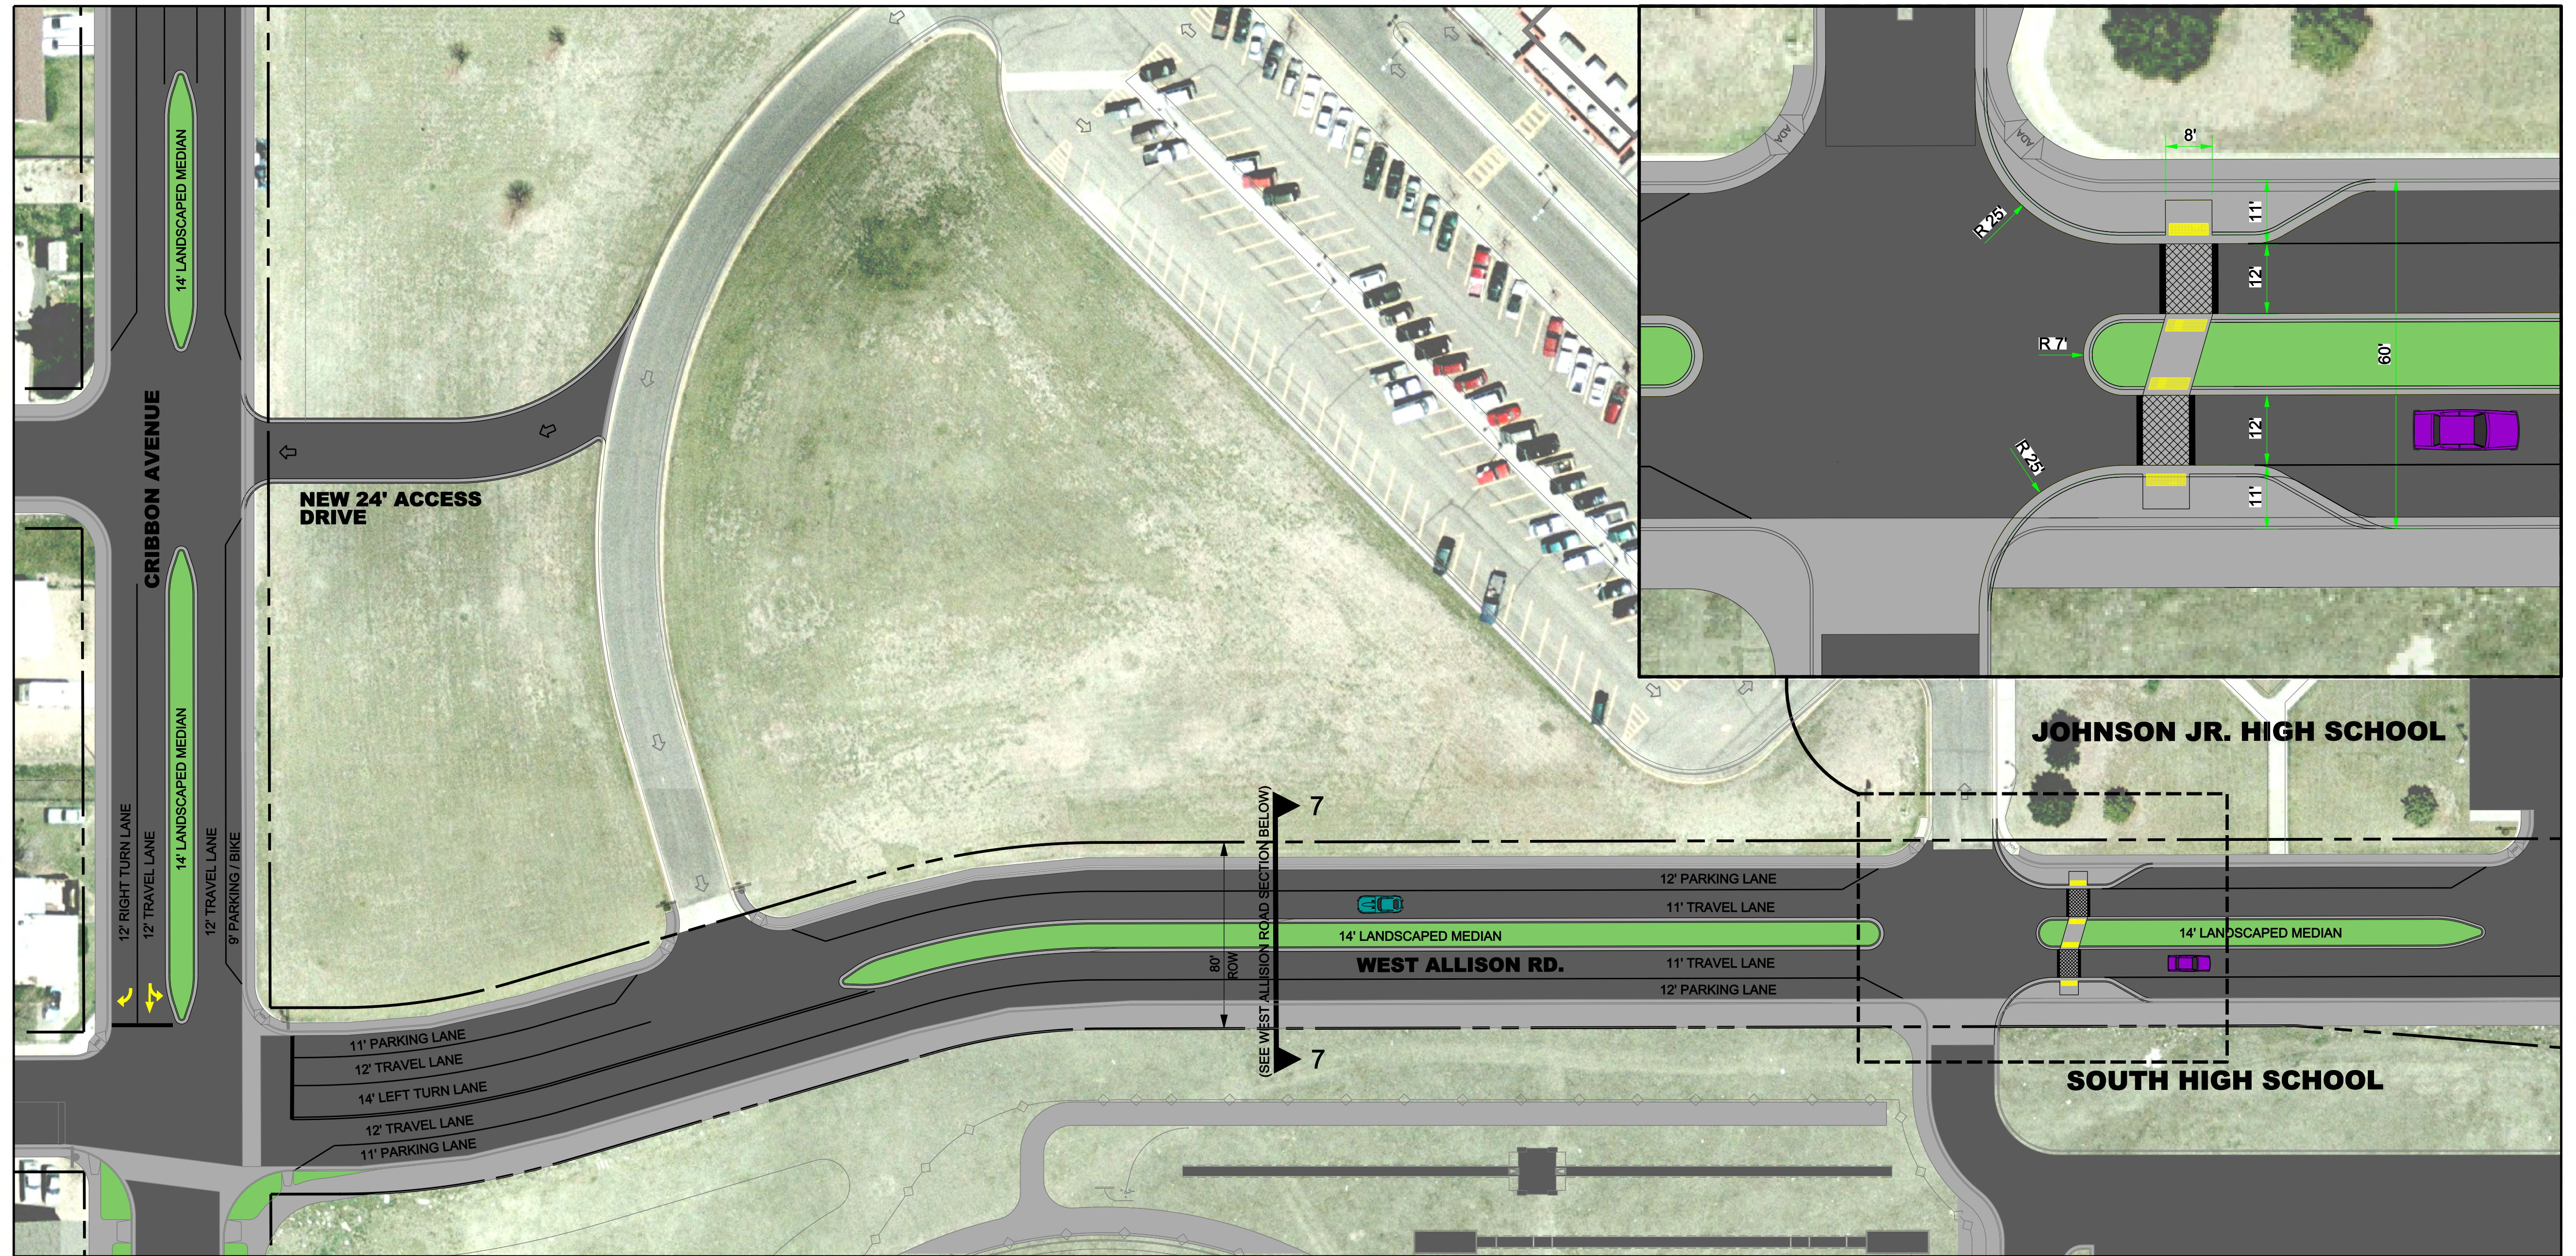



WEST ALLISON ROAD

(SNYDER AVENUE TO CRIBBON AVENUE)


RECOMMENDED IMPROVEMENTS

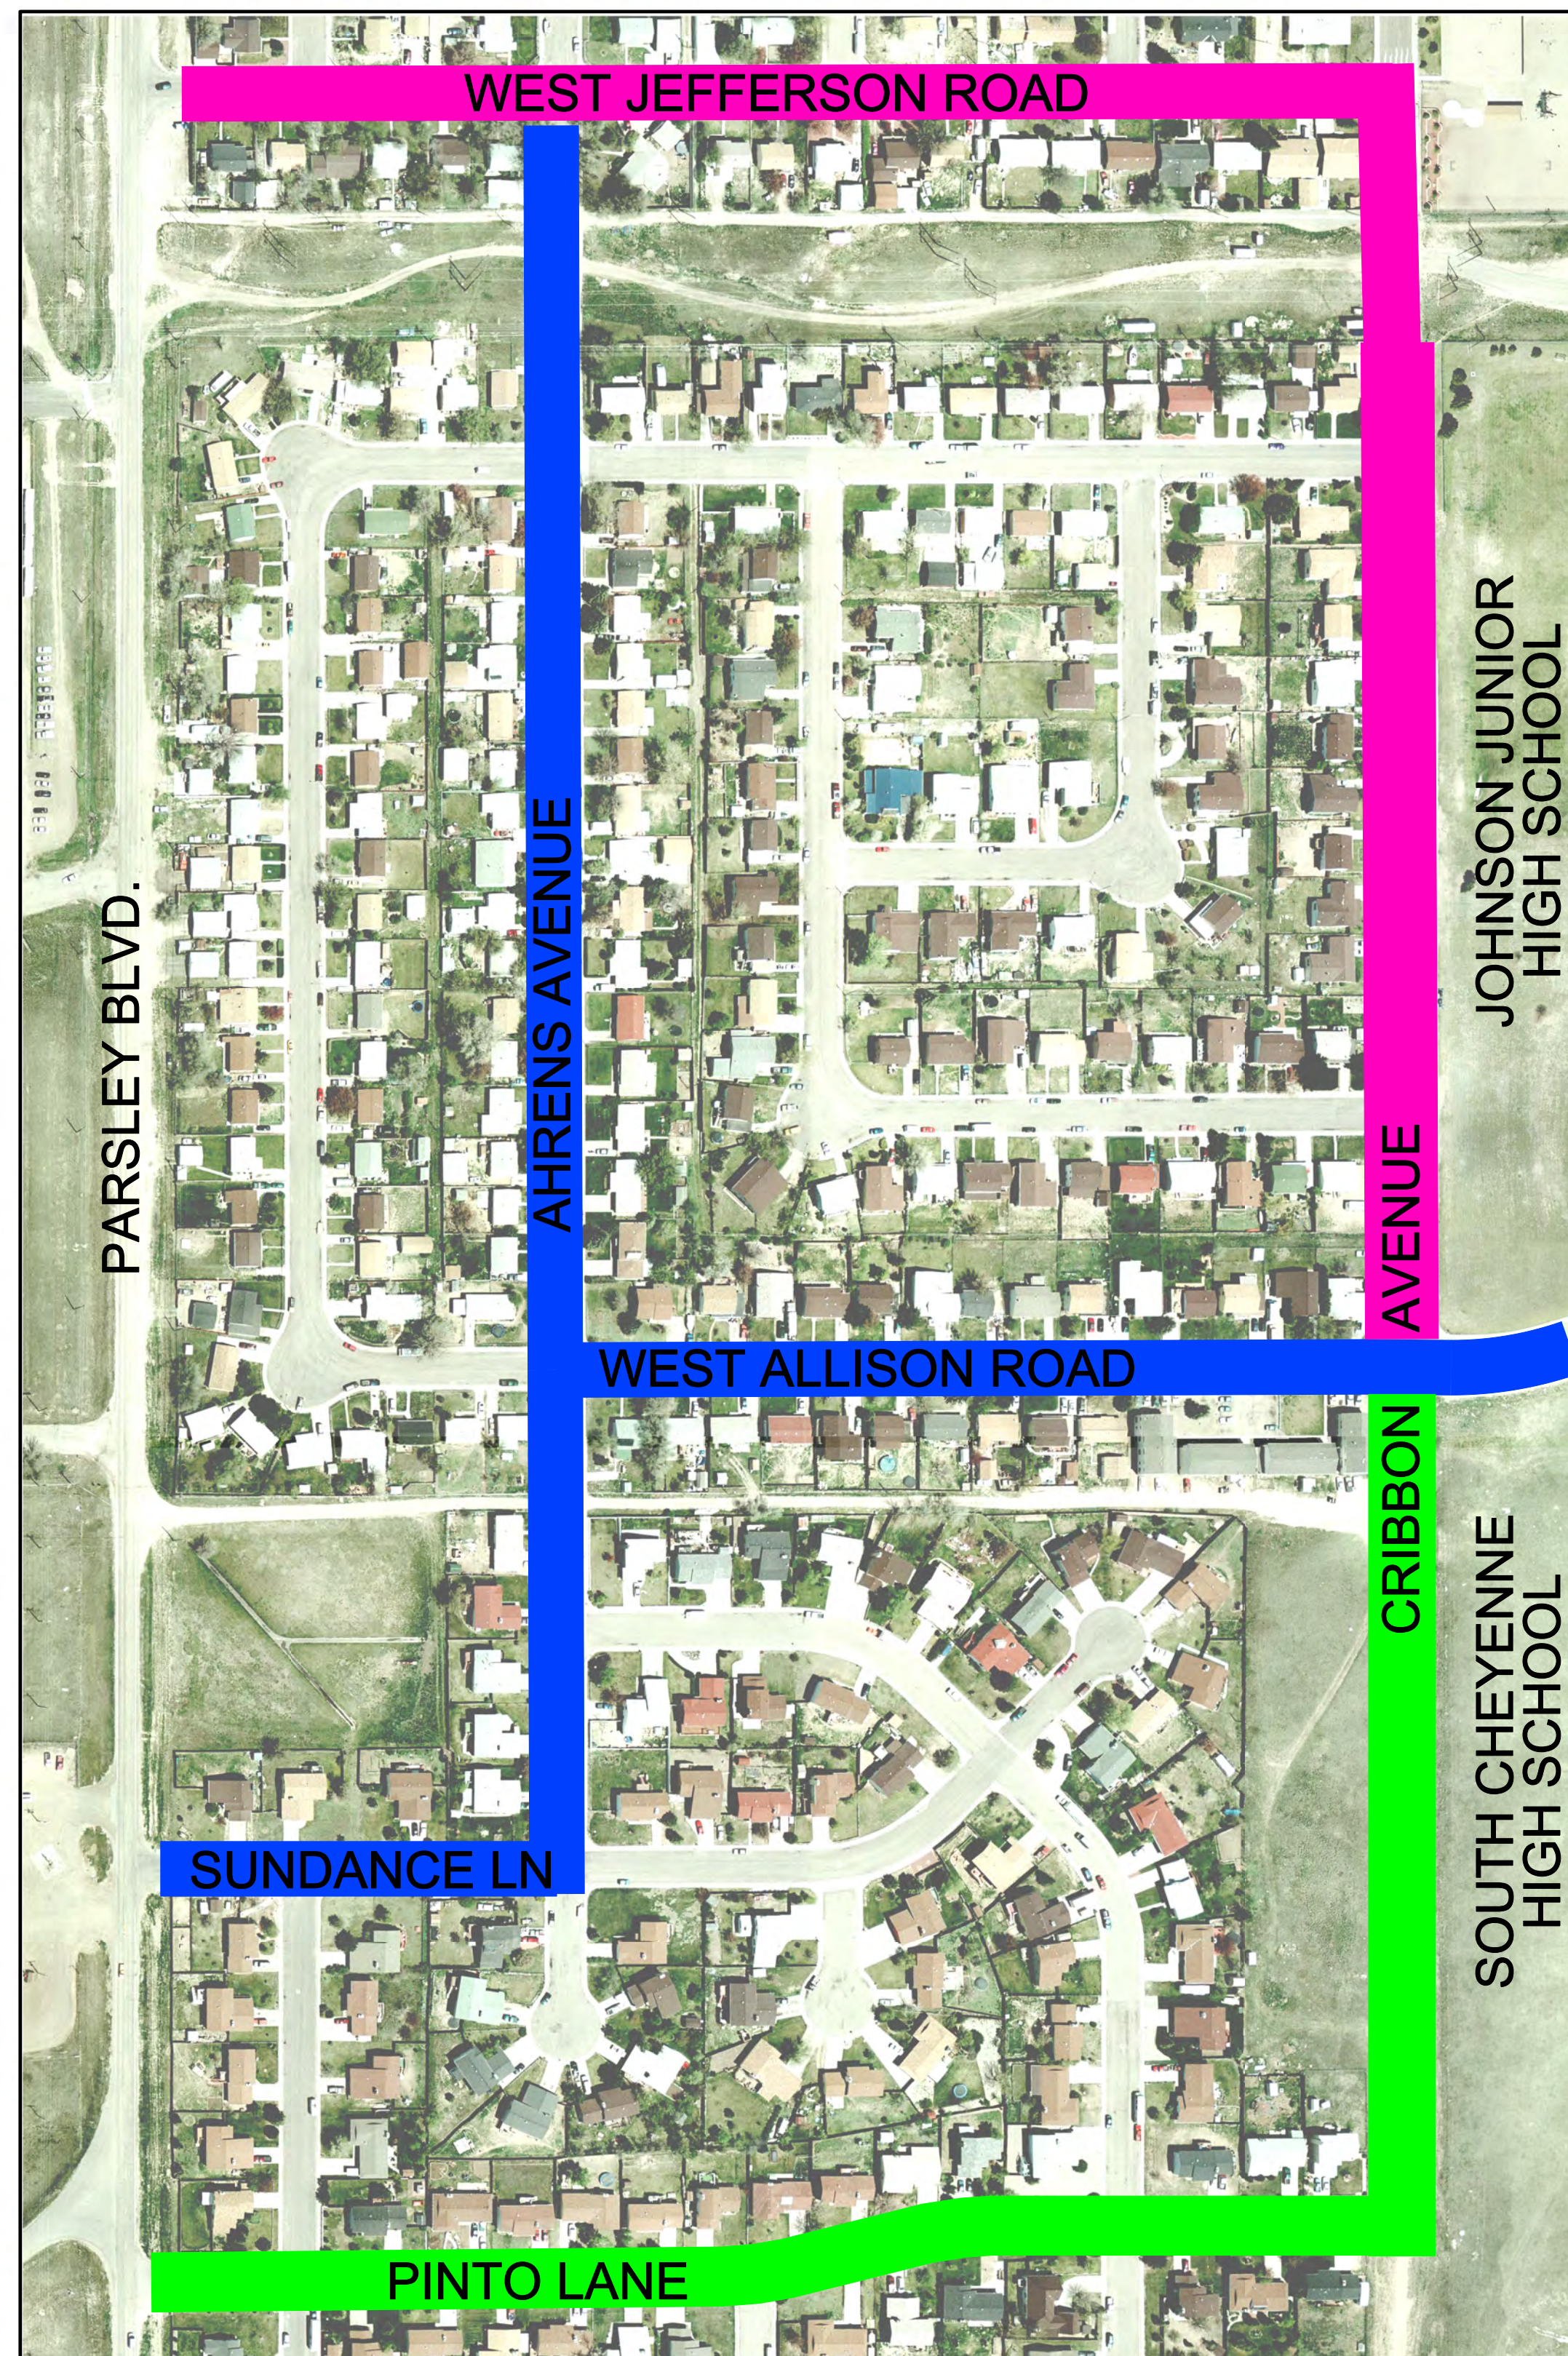

ROUTE CONTINUATION OPTIONS
(CONNECTIONS FROM WEST ALLISON RD TO PARSLEY BLVD)

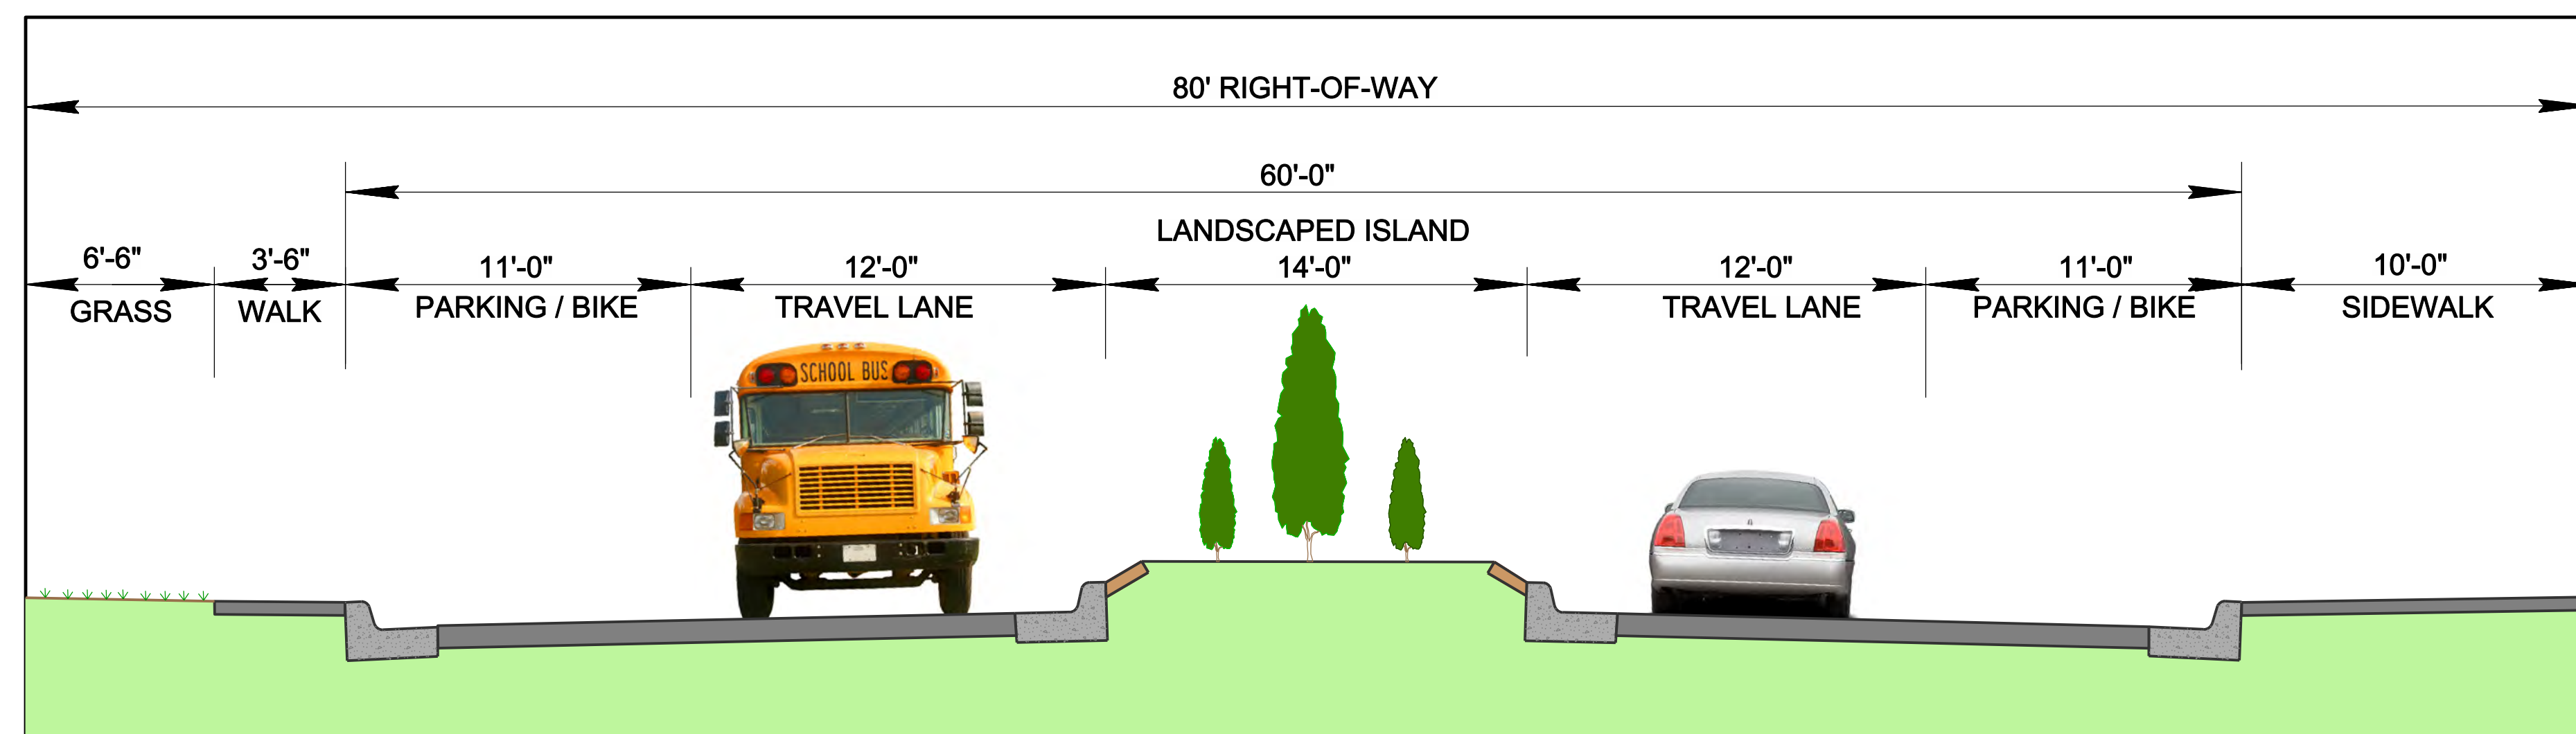

WEST ALLISON ROAD SECTION
STA. 406+10 to STA. 413+18
SECTION 7

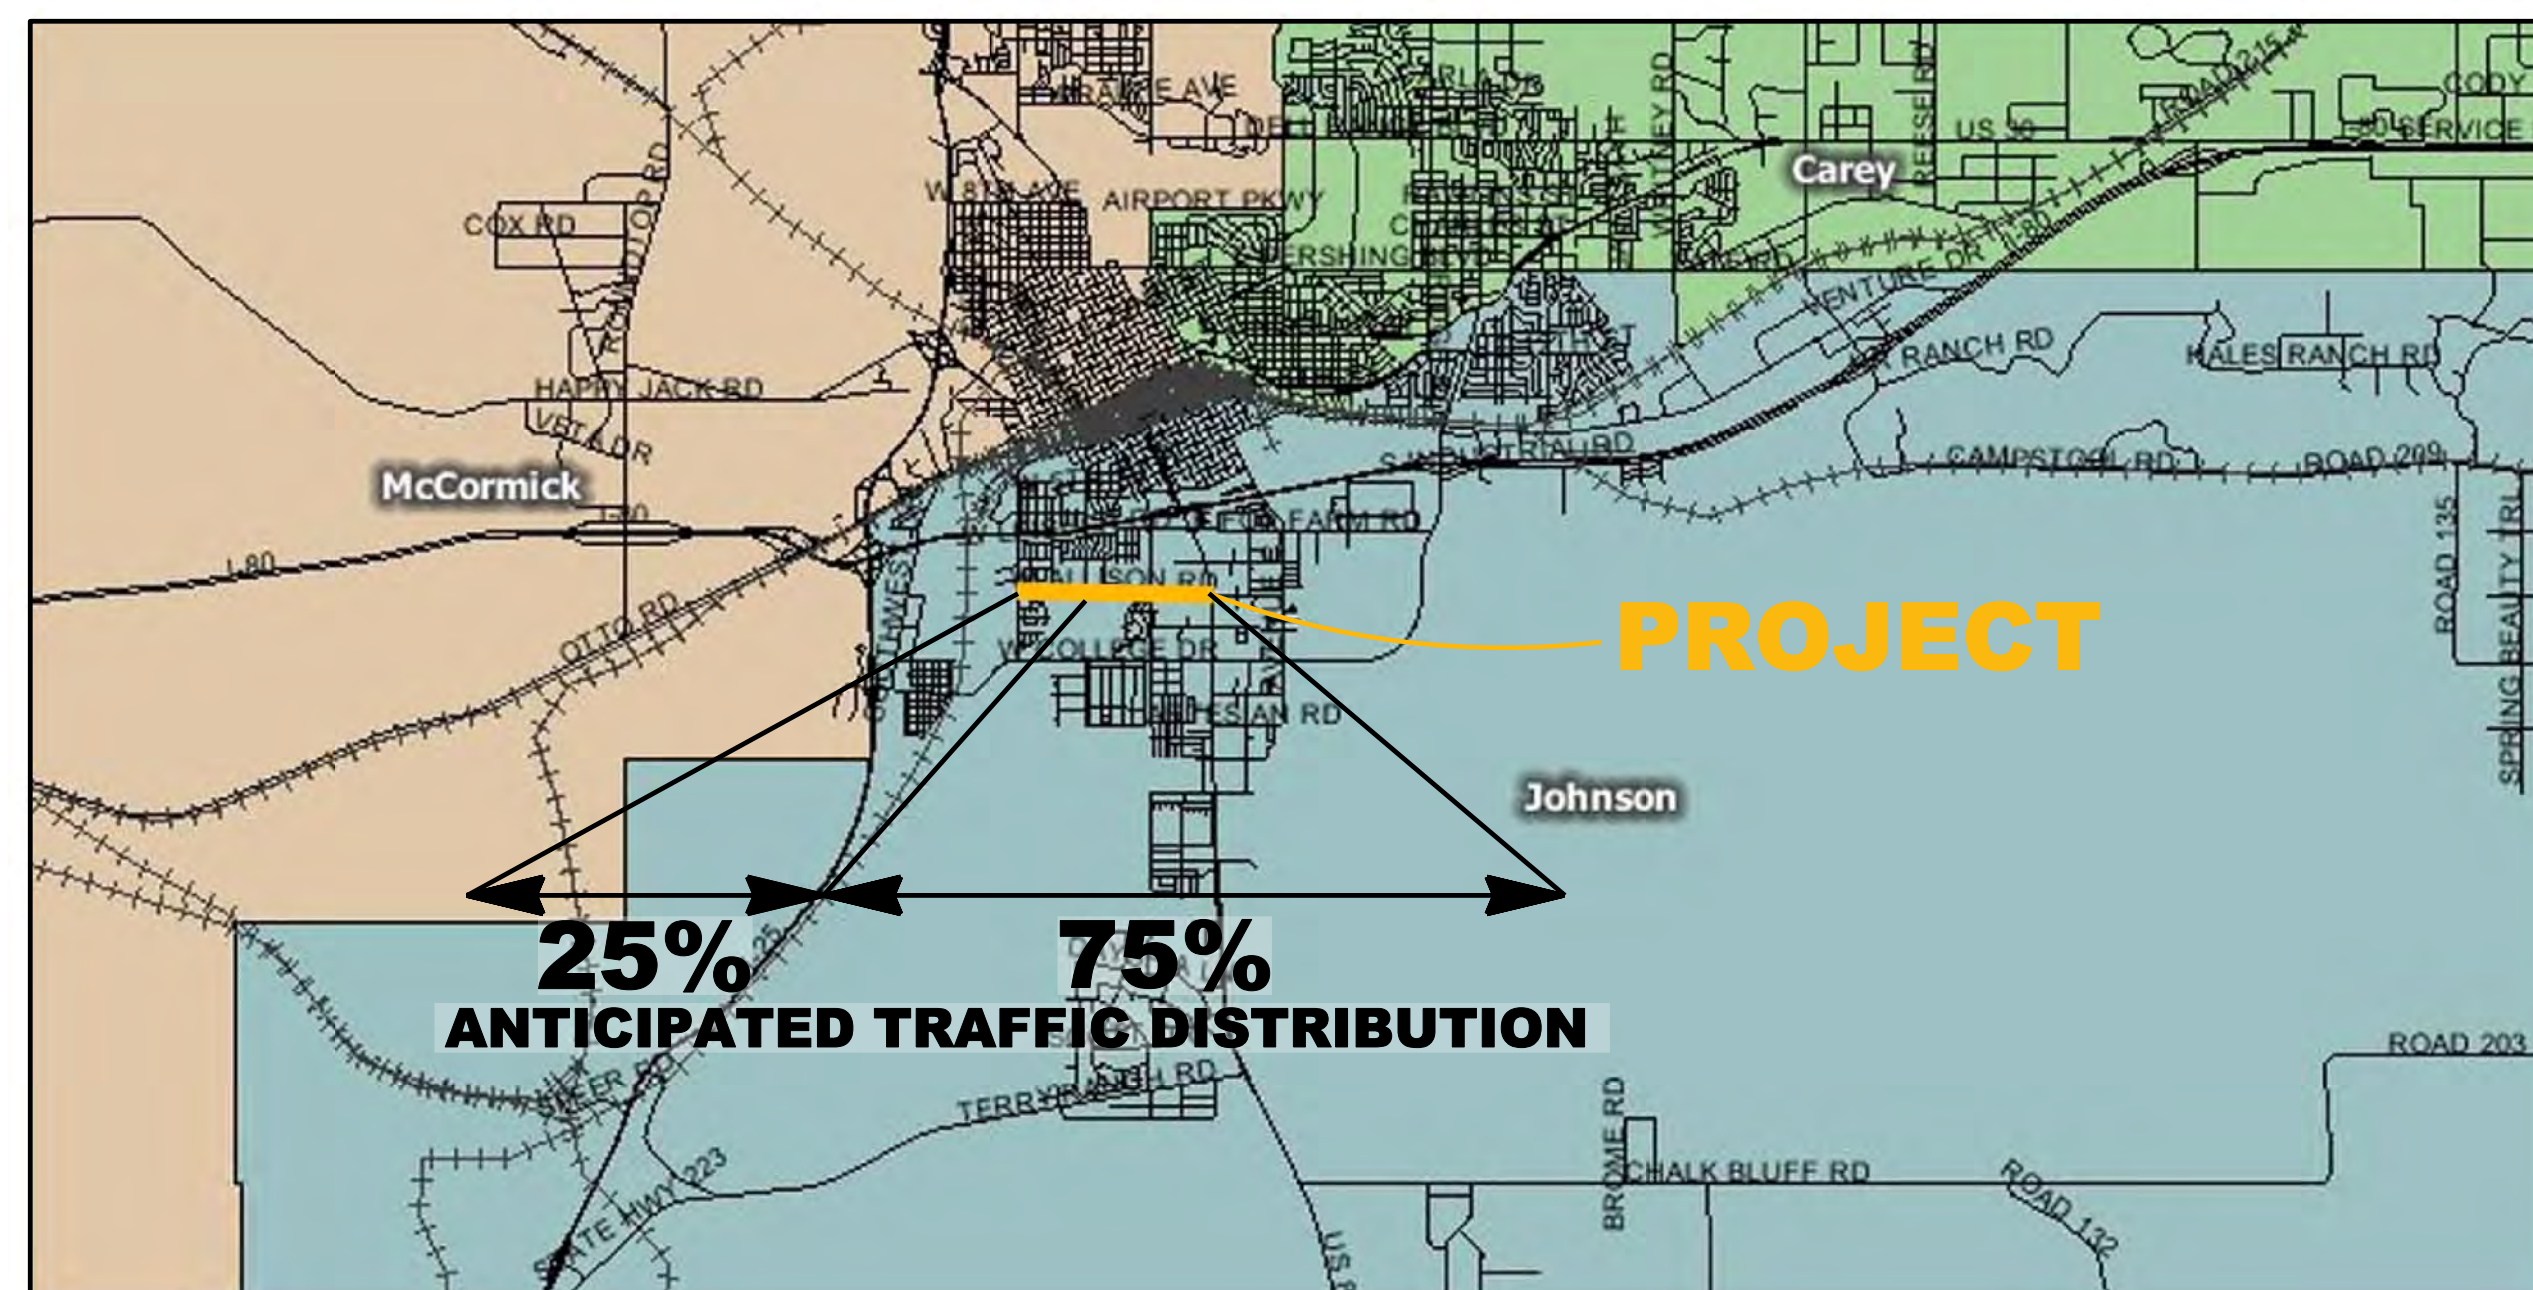

LCSD#1 SCHOOL BOUNDARIES

