



# WEST ALLISON ROAD


(WALTERSCHEID BLVD TO SOUTH GREELEY HWY)  
RECOMMENDED STREET SECTIONS

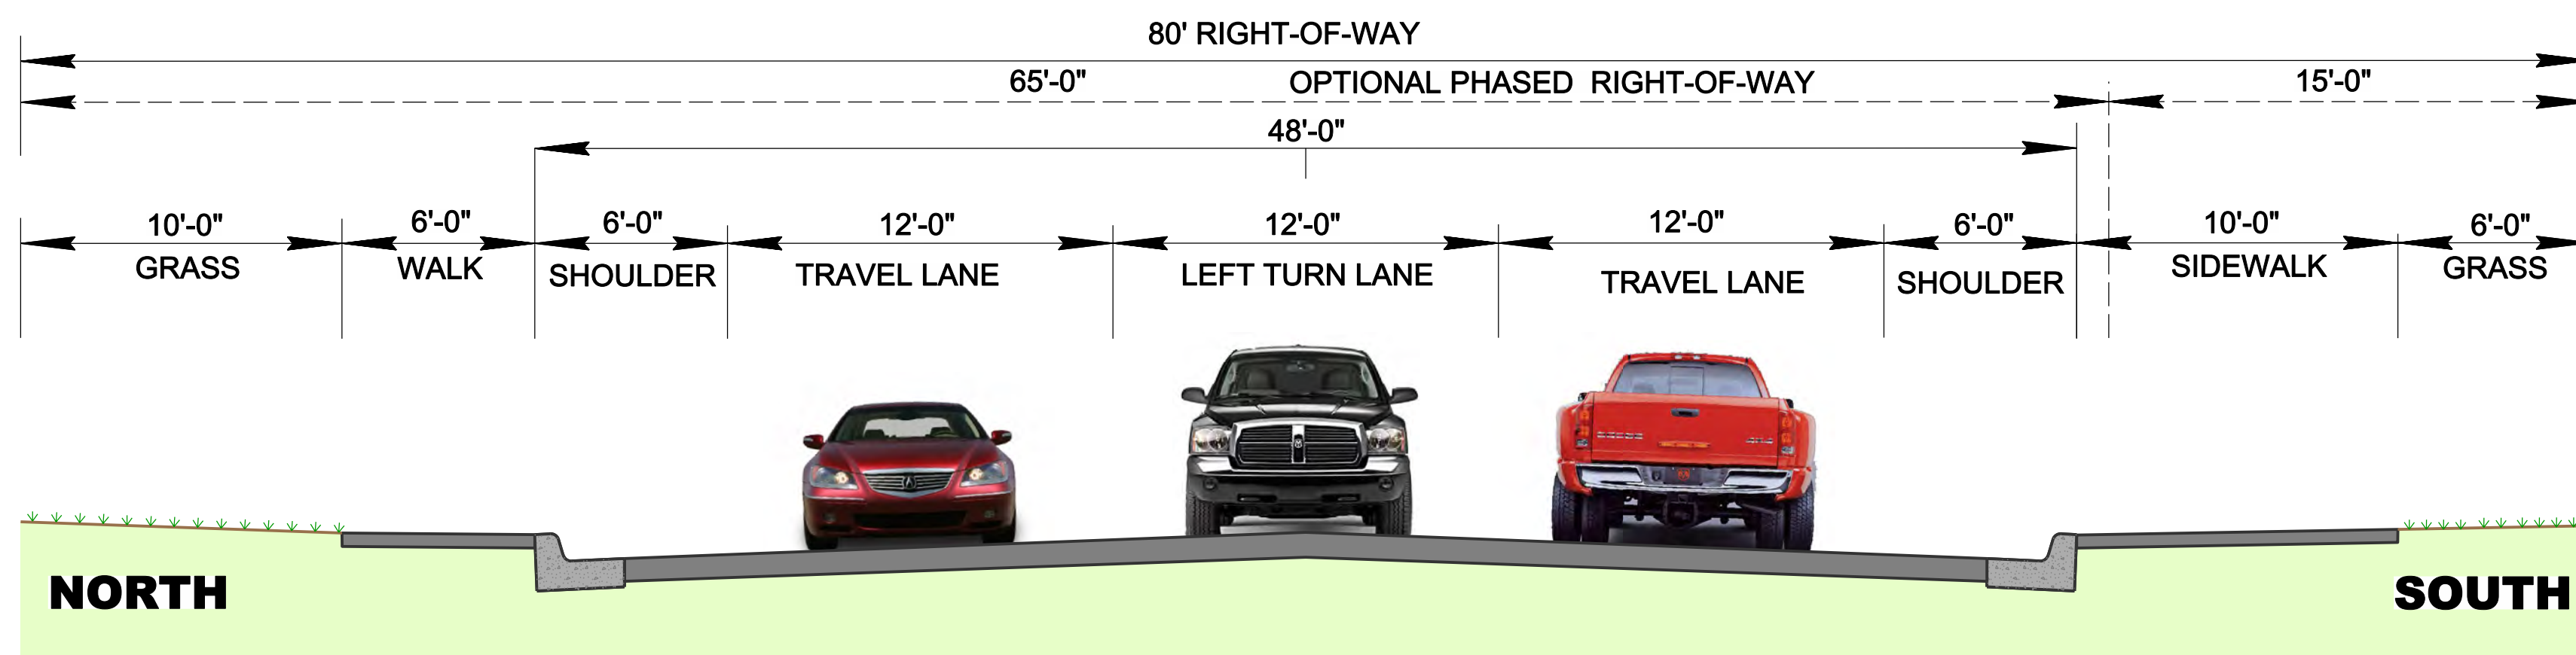


**WEST ALLISON ROAD SECTION  
STA. 442+69.38 to STA. 445+06.99  
(AT WALTERSCHEID INTERSECTION)  
SECTION 1**

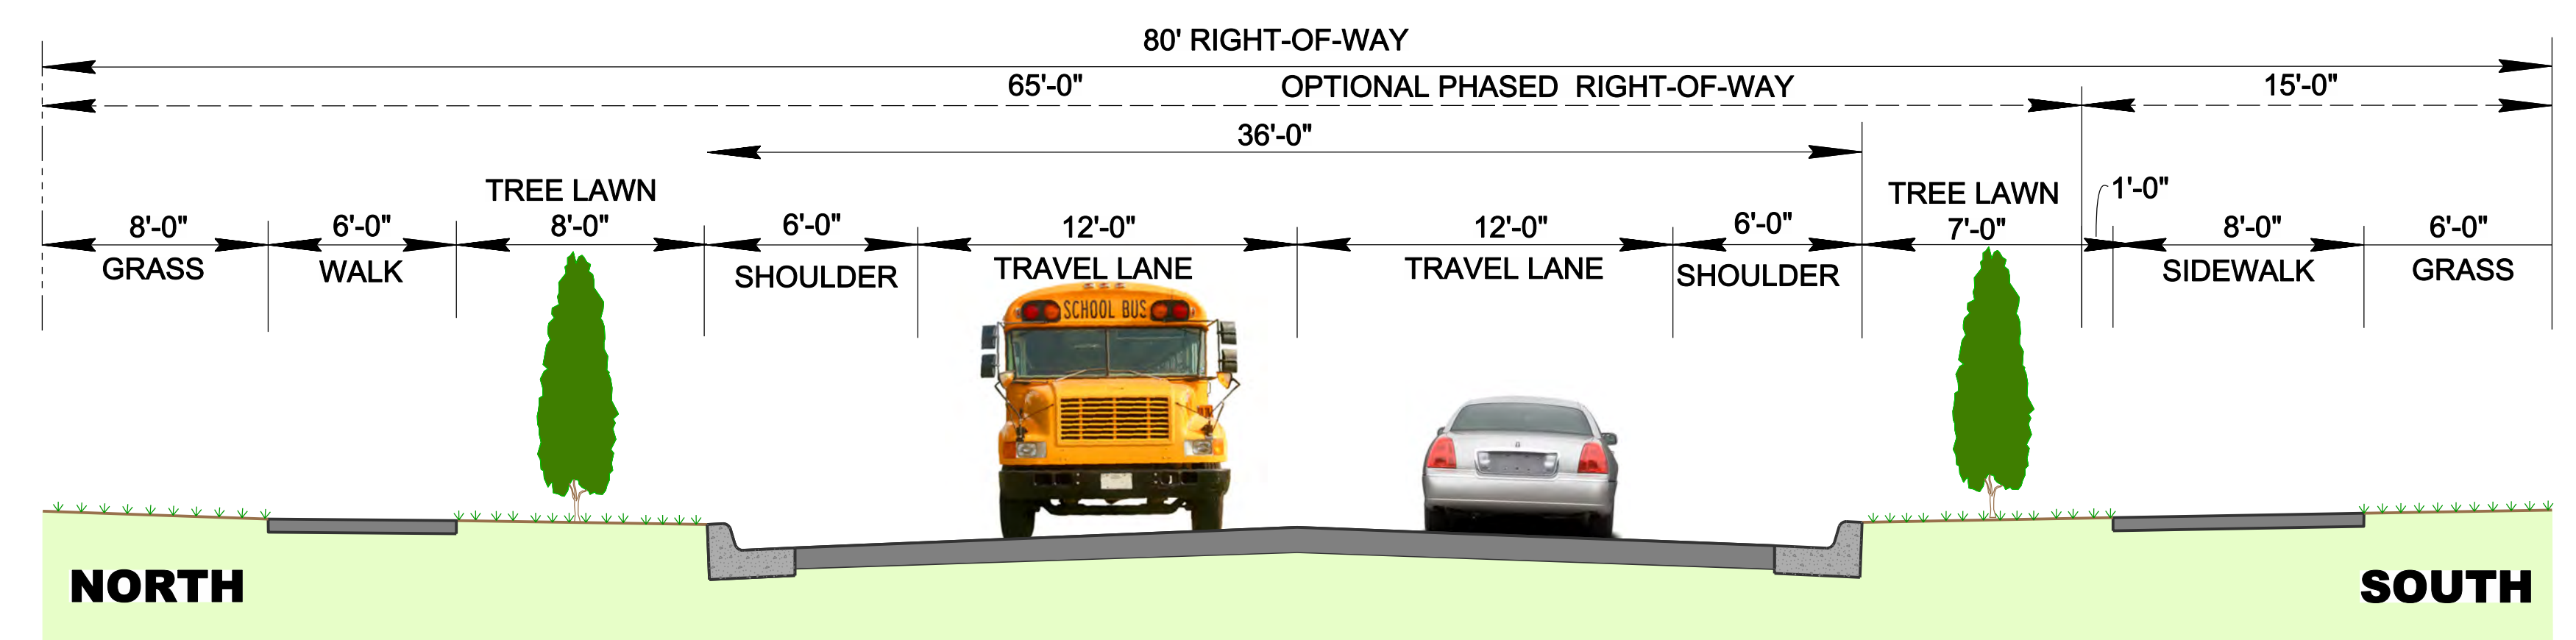


**WEST ALLISON ROAD SECTION  
STA. 453+63.80 to STA. 462+63.91  
(AT INTERSECTIONS)  
SECTION 4**

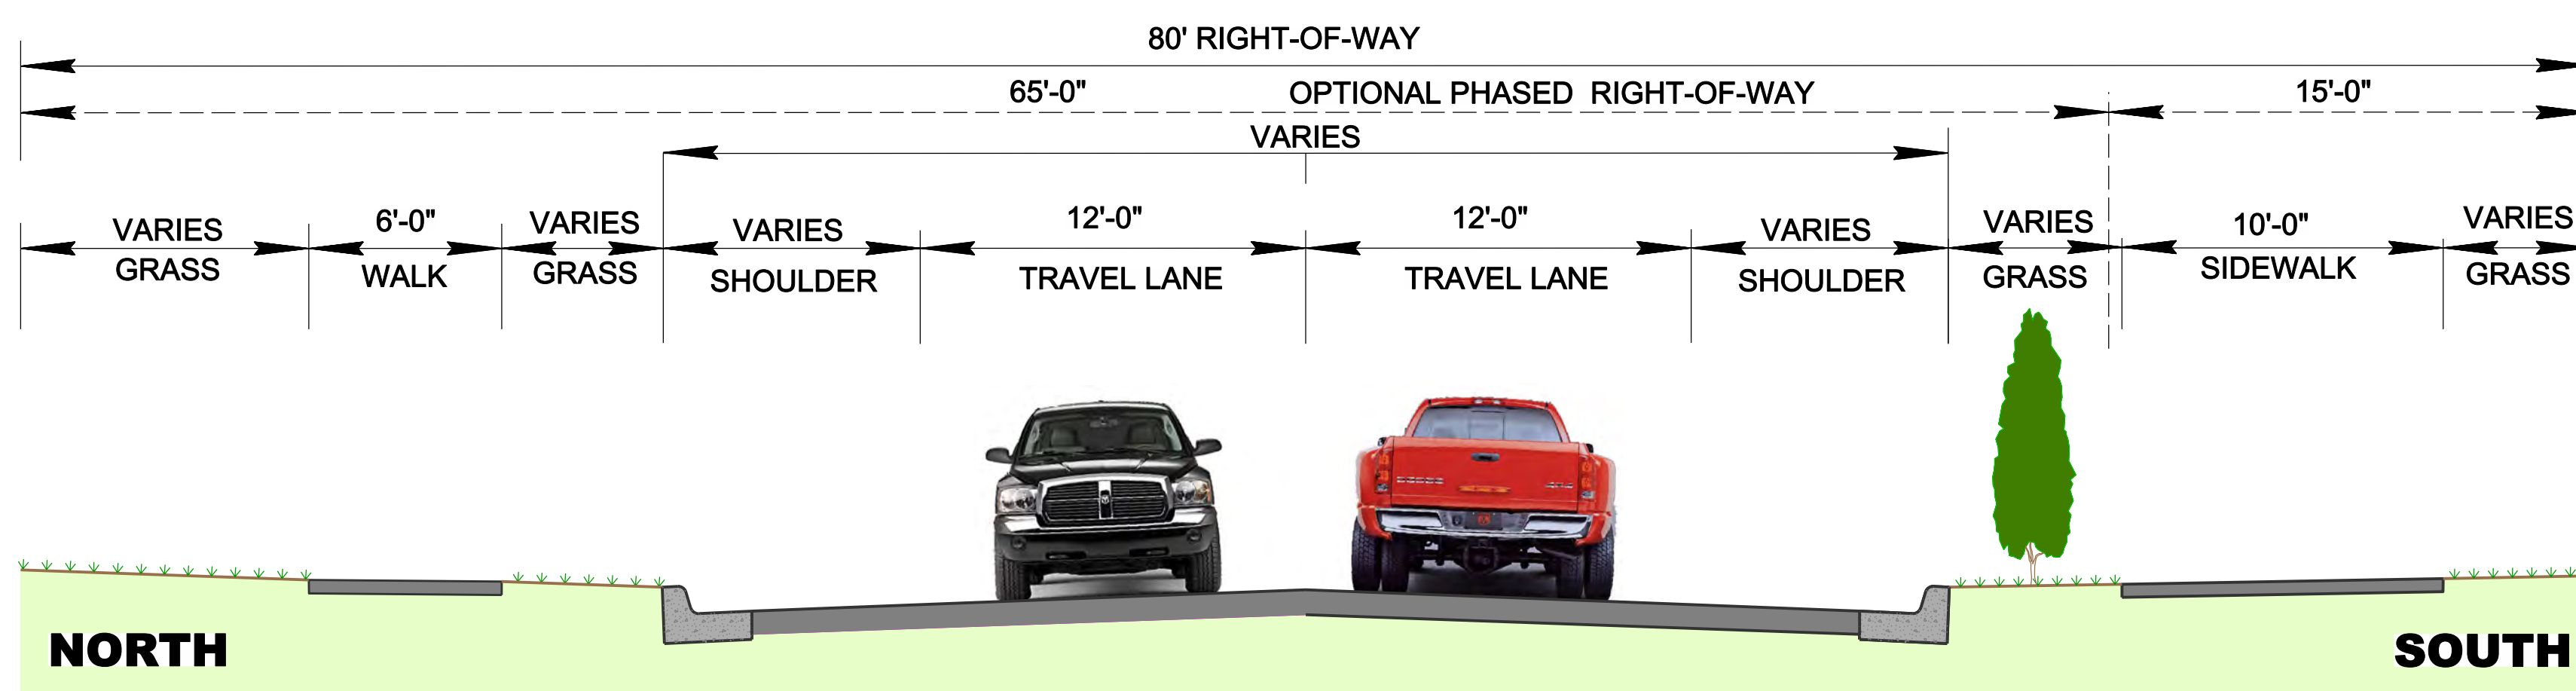


**WEST ALLISON ROAD SECTION  
STA. 445+06.99 to STA. 446+06.99  
SECTION 2**

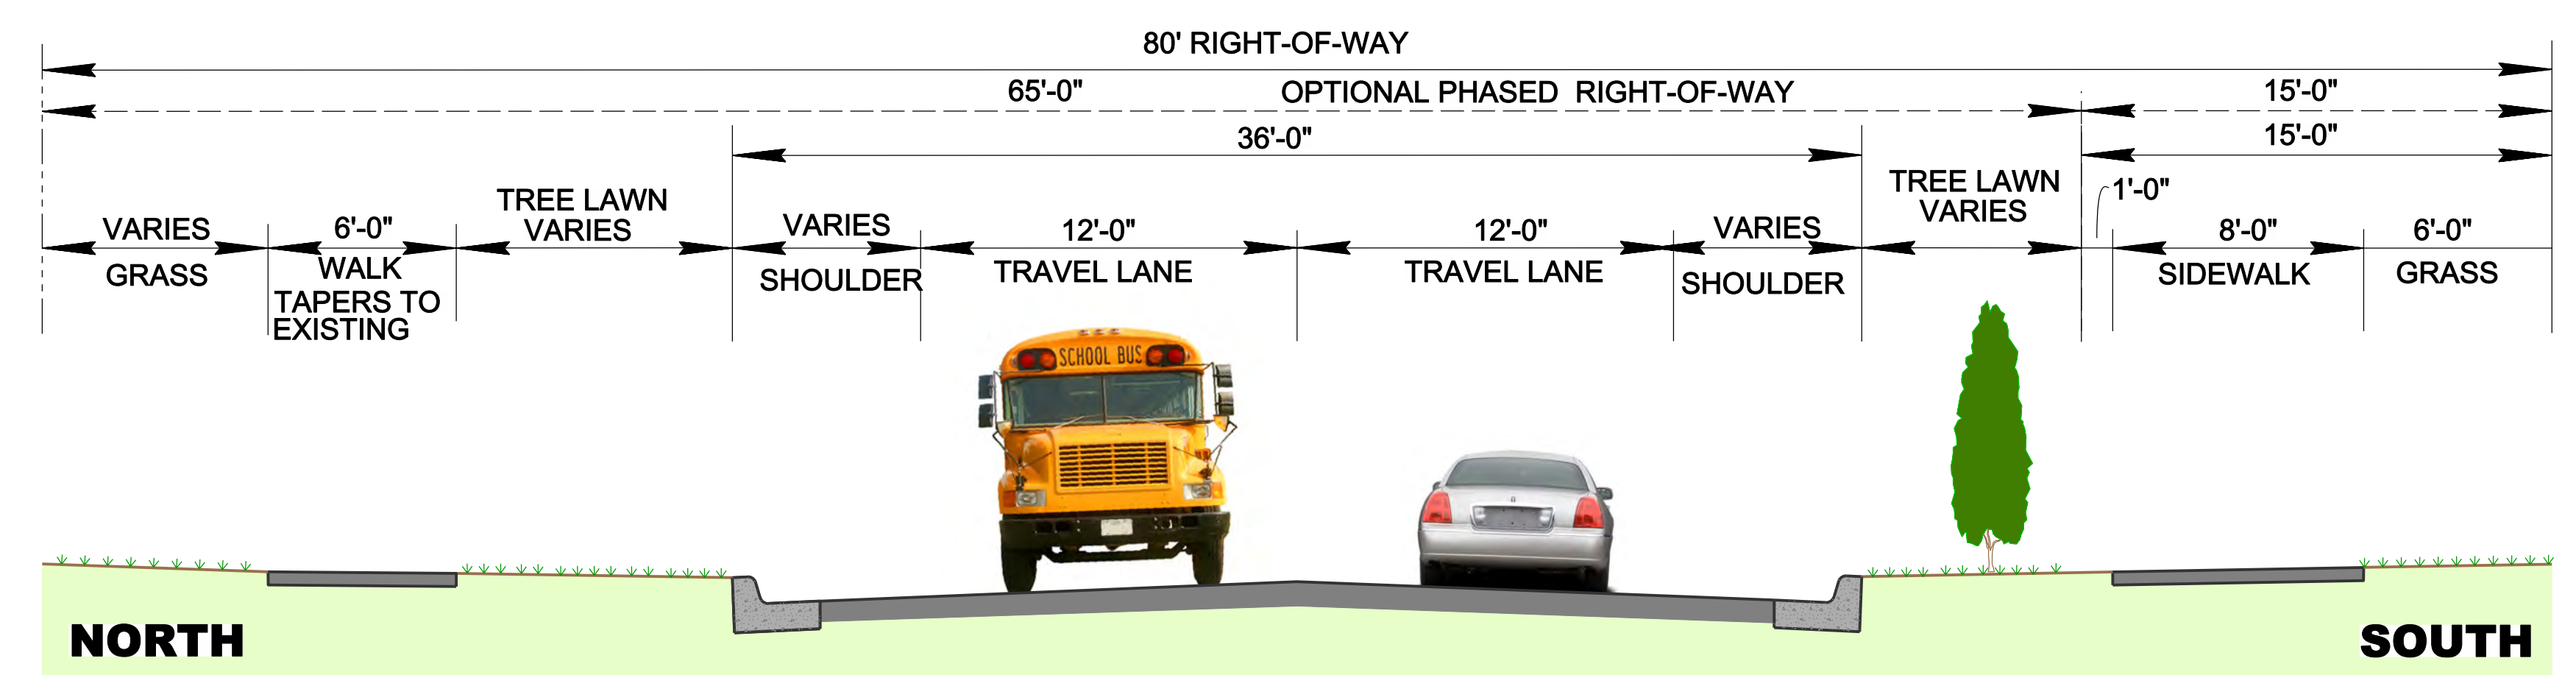

**WEST ALLISON ROAD SECTION  
STA. 462+63.91 to STA. 464+34.59  
SECTION 5**

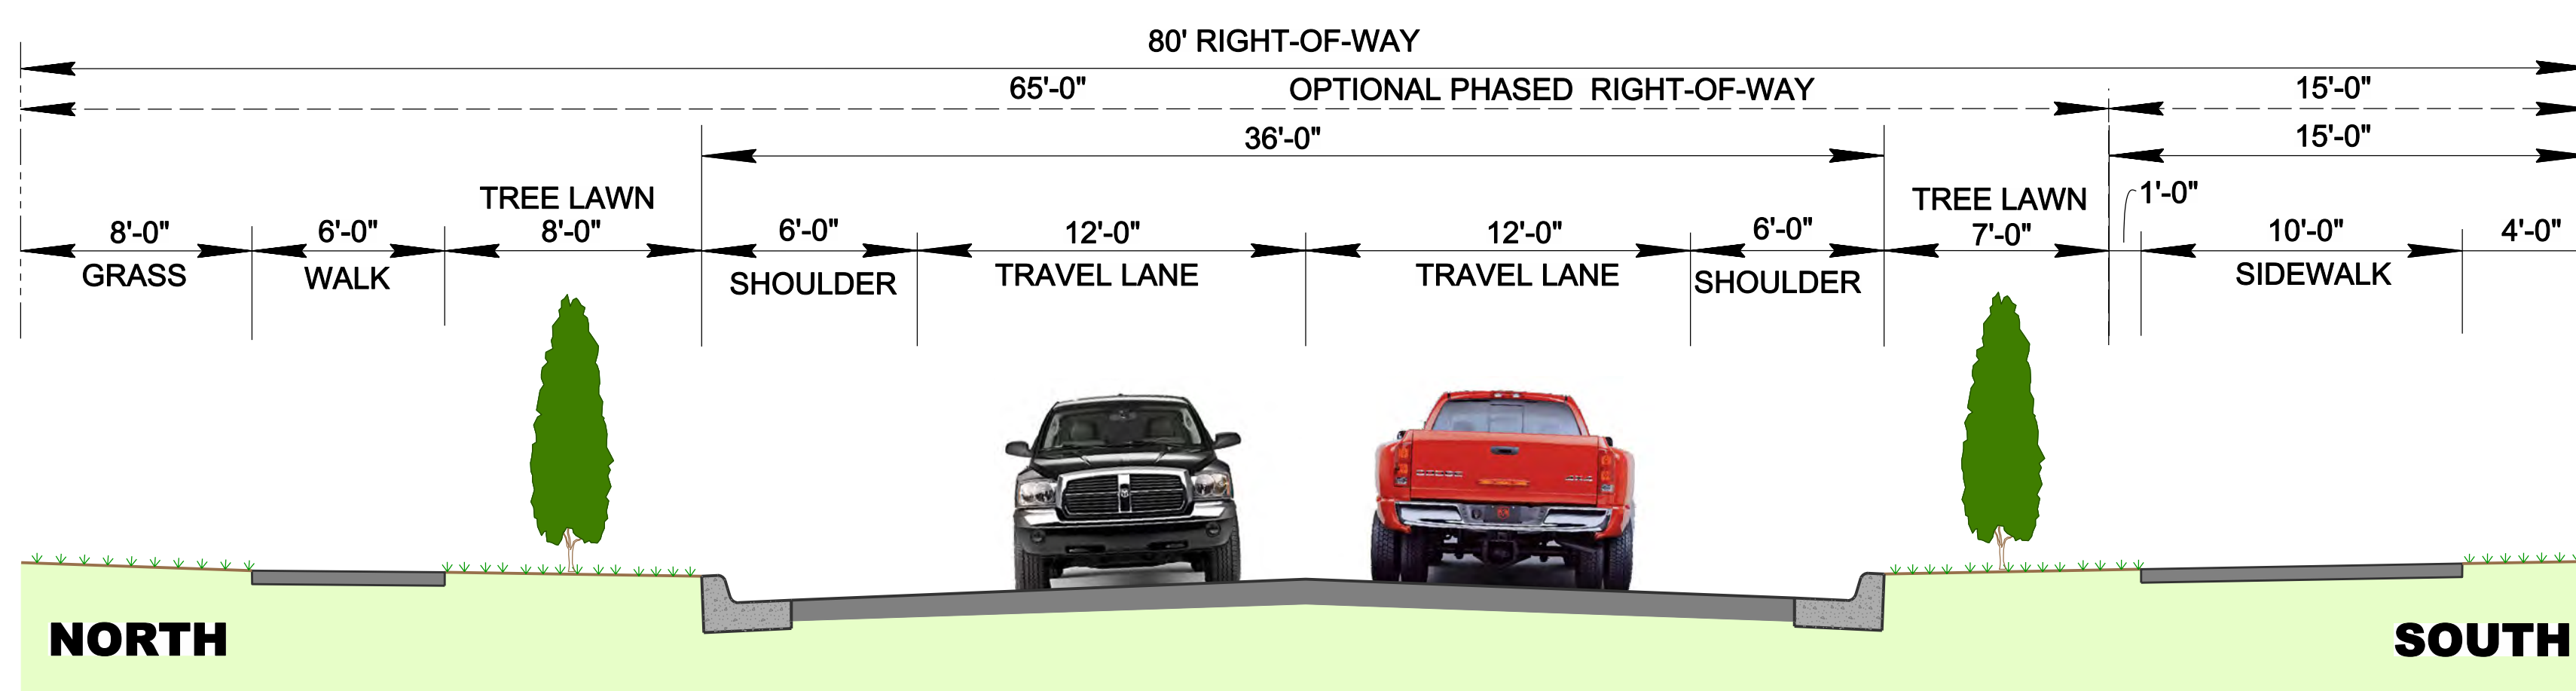

**WEST ALLISON ROAD SECTION  
STA. 446+06.99 to STA. 453+63.80  
(AT INTERSECTIONS)  
SECTION 3**

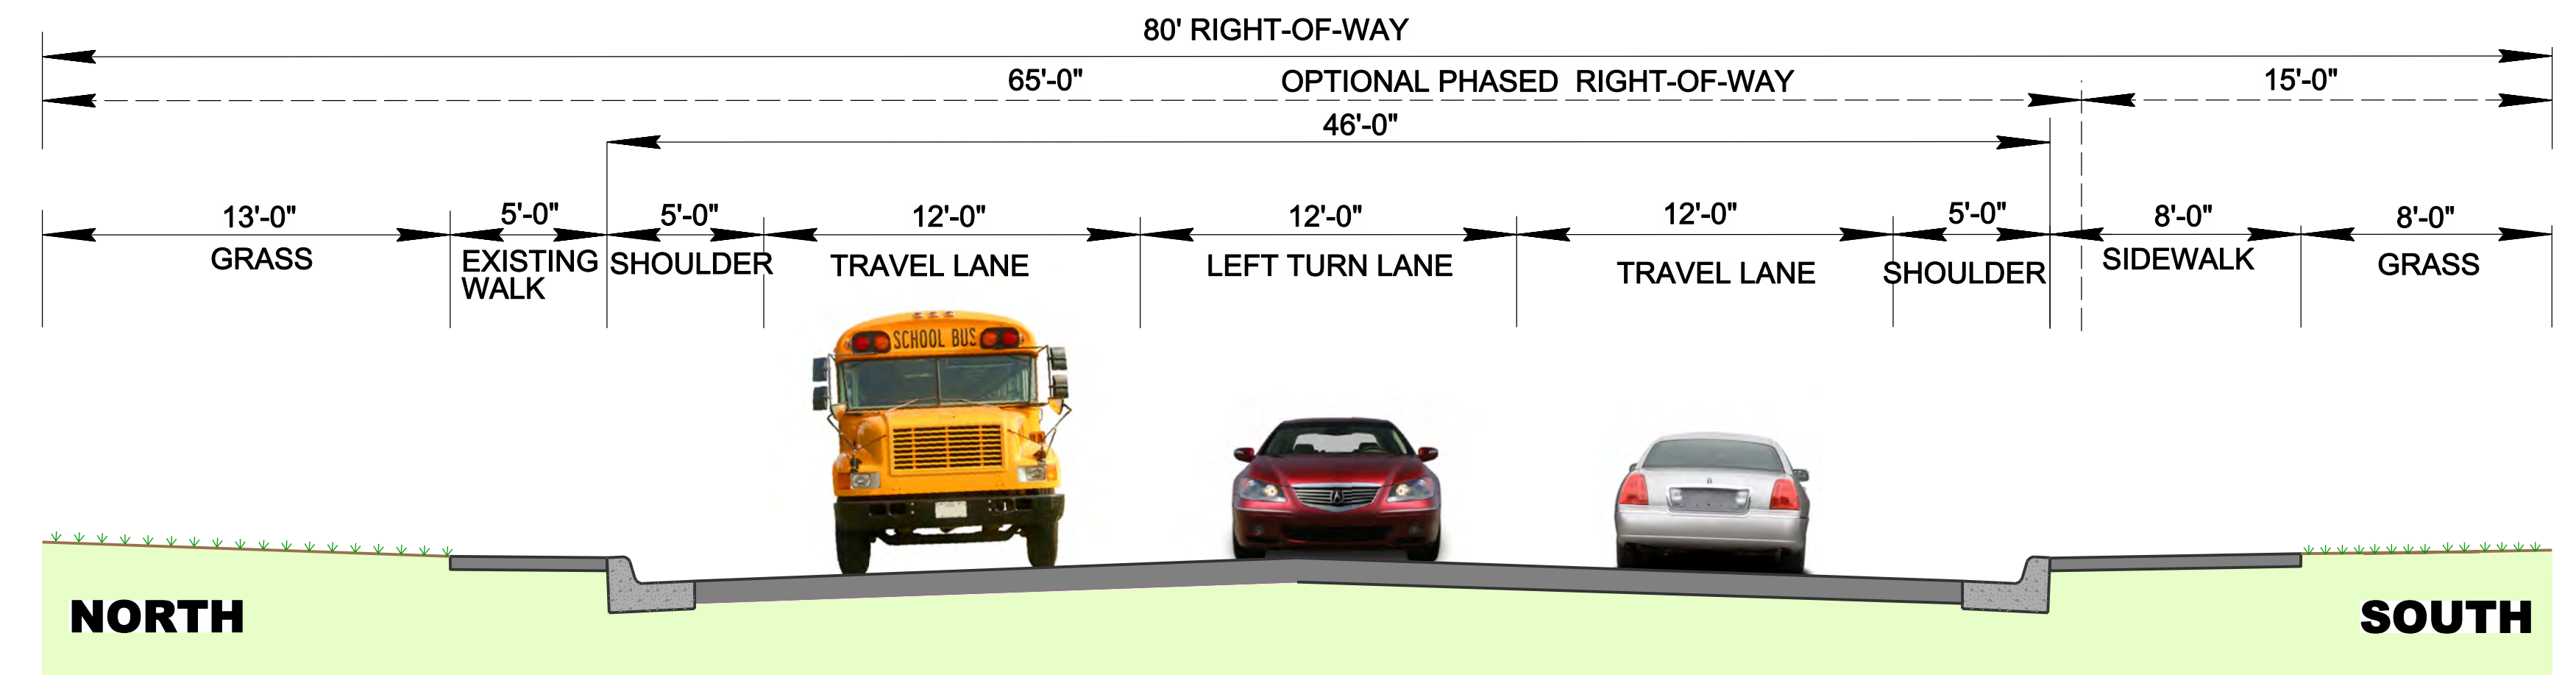

**WEST ALLISON ROAD SECTION  
STA. 464+34.59 to STA. 467+00.00  
(AT SOUTH GREELEY INTERSECTION)  
SECTION 6**



**(SEE RECOMMENDED WALTERSCHEID BOULEVARD TO SOUTH GREELEY HIGHWAY IMPROVEMENTS BOARD FOR PLAN VIEW)**

